


Section A-A

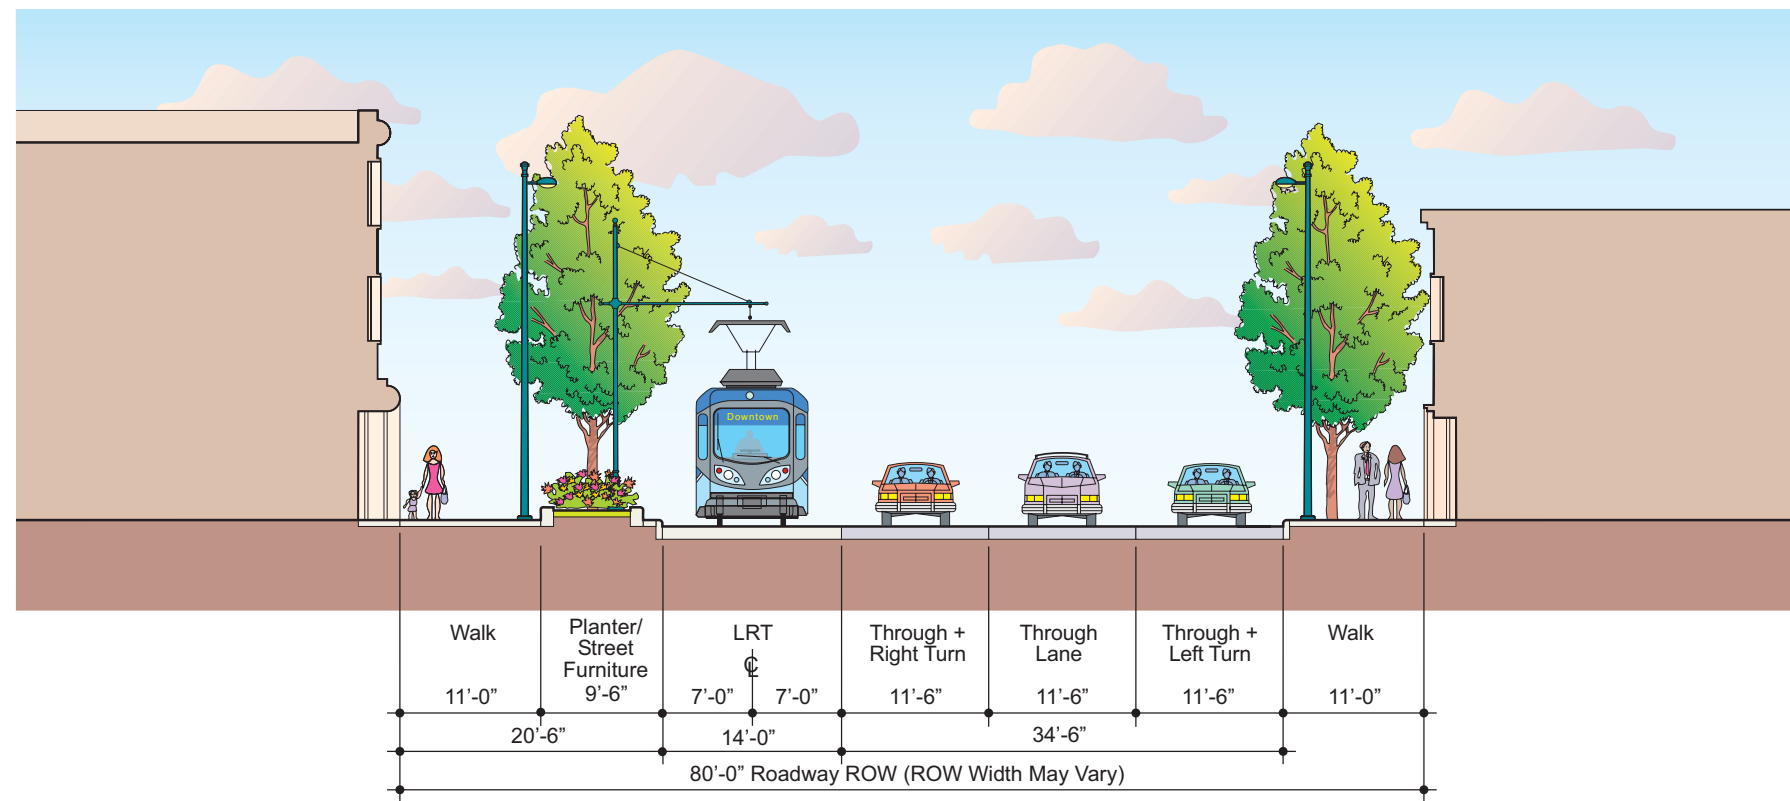

Section B-B

LRT One-Way (CBD)

- 80' ROW (Minimum)
- Curbside or Median Alignment
- One-Way Transit Operations
- One-Way or Two-Way Roadway Operations
- Side Platforms Along Sidewalk
- 3 Traffic Lanes
- Wide Sidewalks
- Landscaped Planter or Street Furniture Between Stations

Prototypical Station Concepts

November 26, 2007

