



Plan 0 10 50 Feet

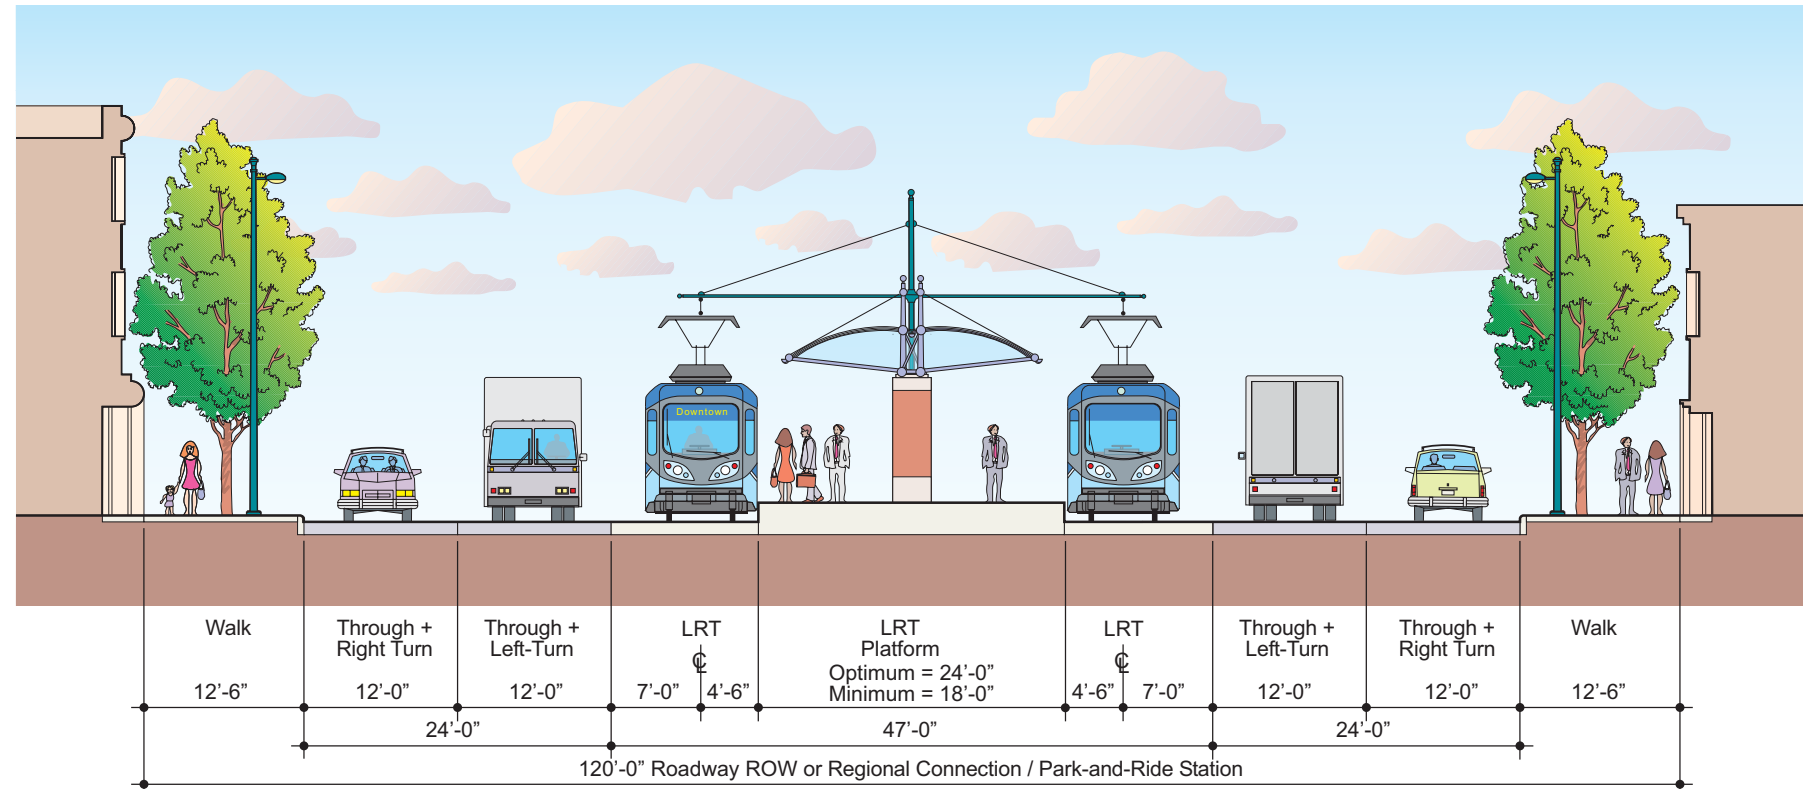

Section A-A

0 10 Feet

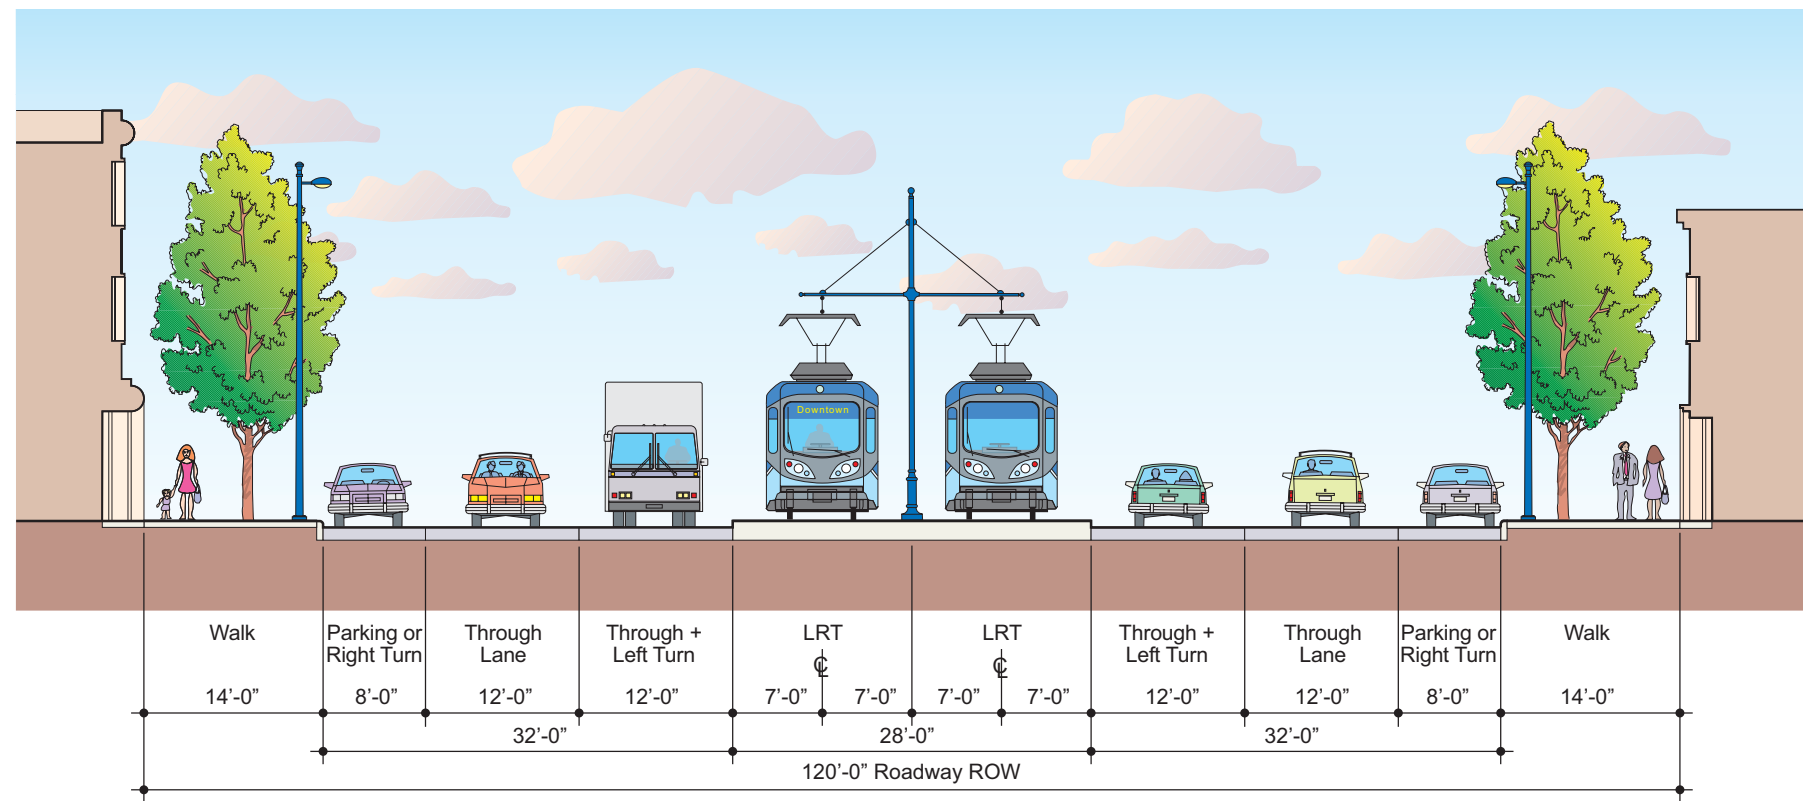

Section B-B

0 10 Feet

LRT 120
- Center, Double-Sided Platform

- Center Platform
- Double-Sided Loading
- Applies to Wide ROW, Regional Connection, or Park-and-Ride Sites

Prototypical Station Concepts

November 26, 2007

