




a. **Far-Side Bus Stop Locations**  
 Prototypical Example Condition

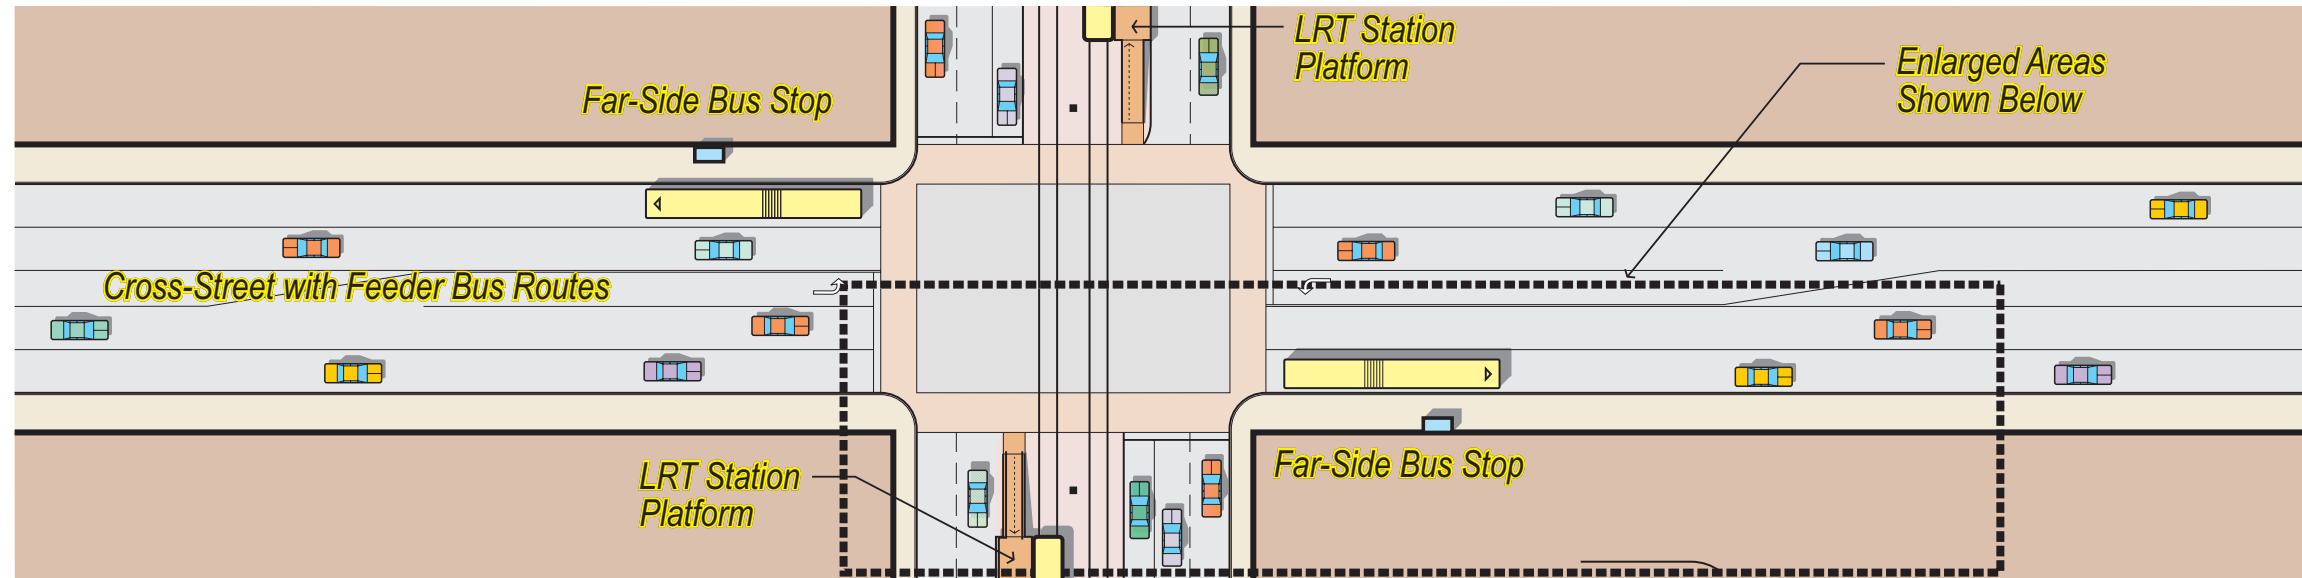

b. **Bus Stop for Single Bus**  
 Accommodates a 40' or 60' Bus

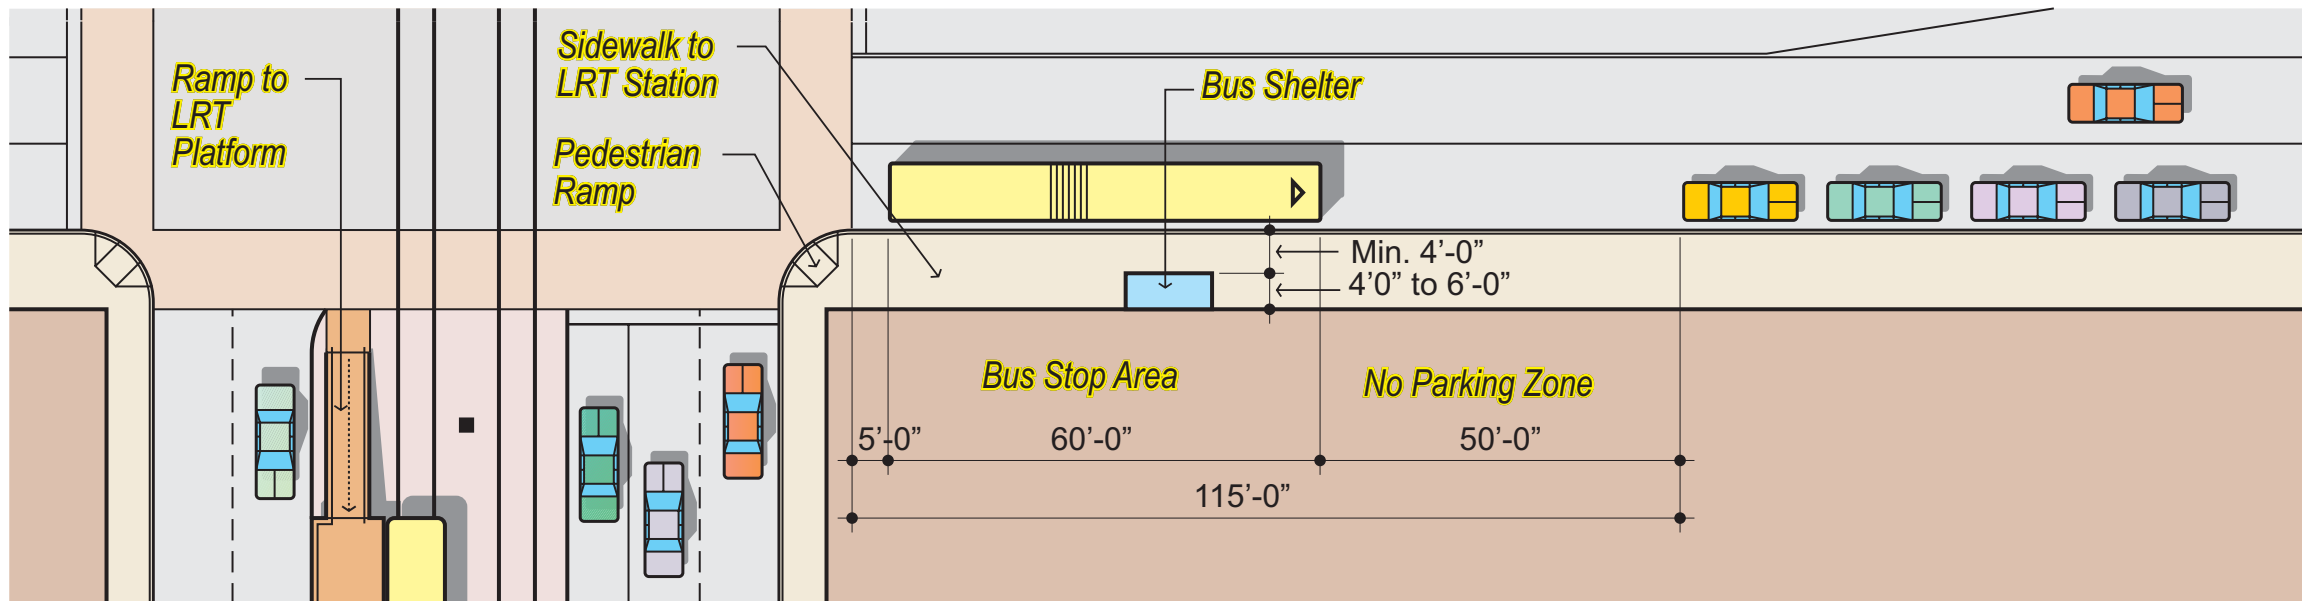

c. **Bus Stop for Multiple Buses**  
 Accommodates Two 40' Buses or One 60' Bus

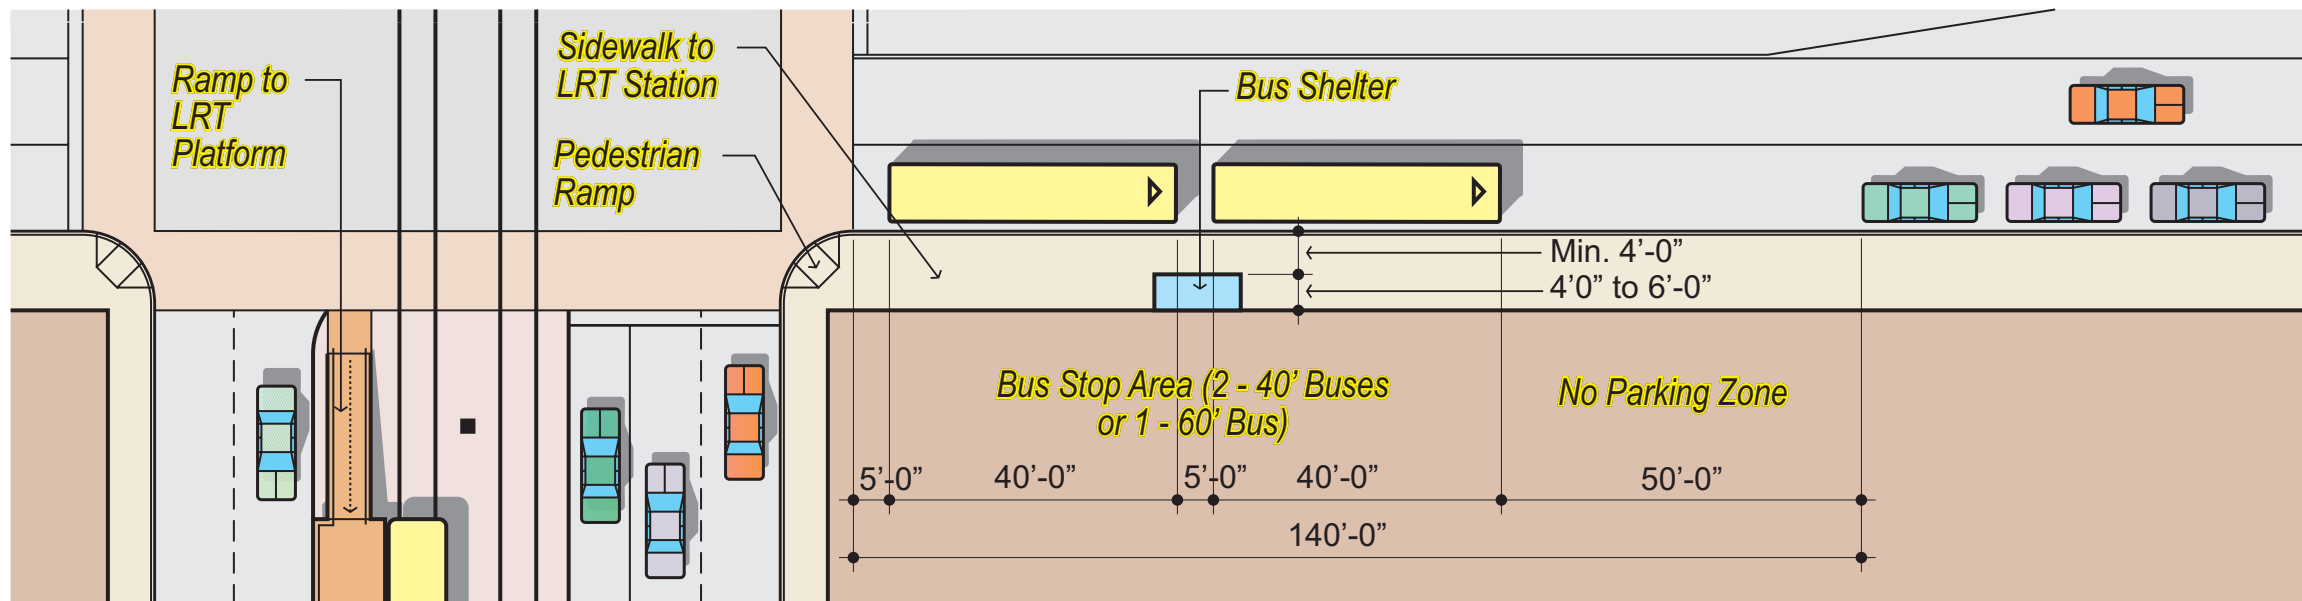

**Connections to Cross-Street Feeder Bus Stops**

Prototypical Station Concepts

December 5, 2007